
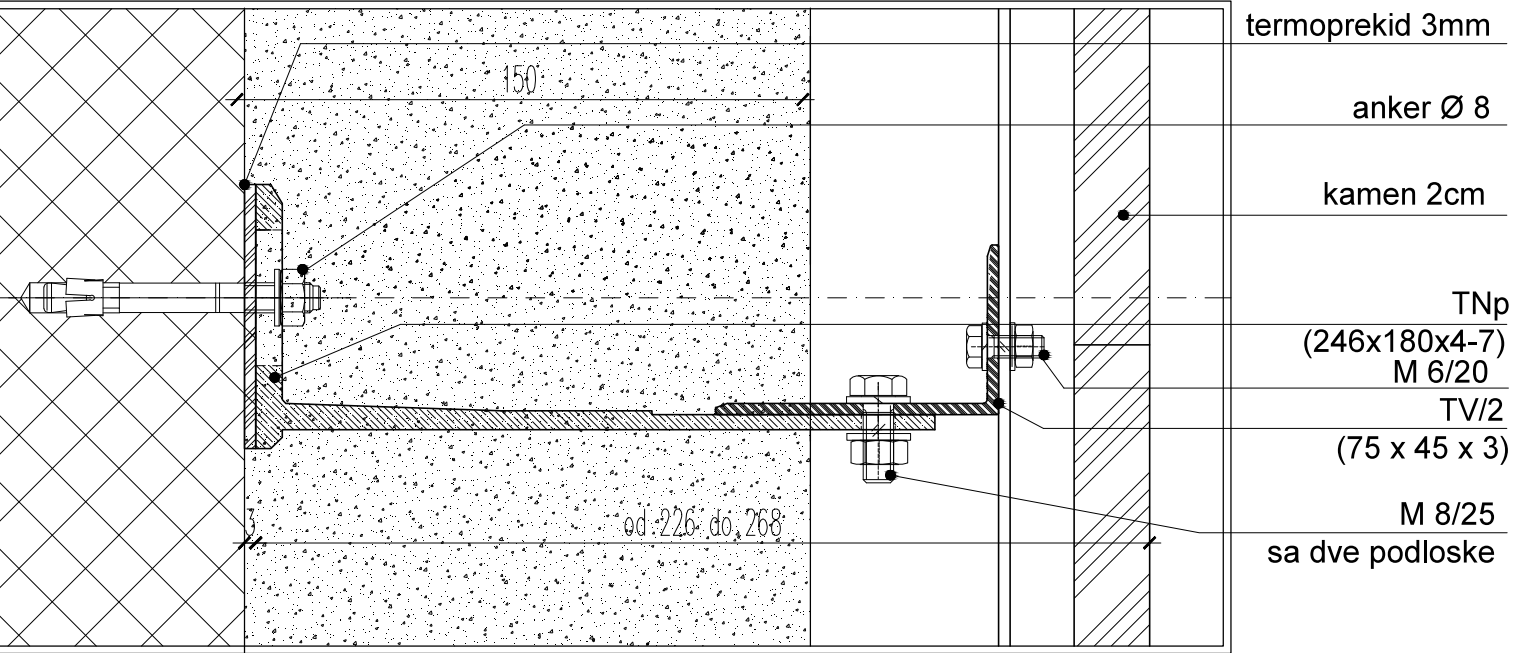


Sklop N.30.2_udaljenje od 226 do 268

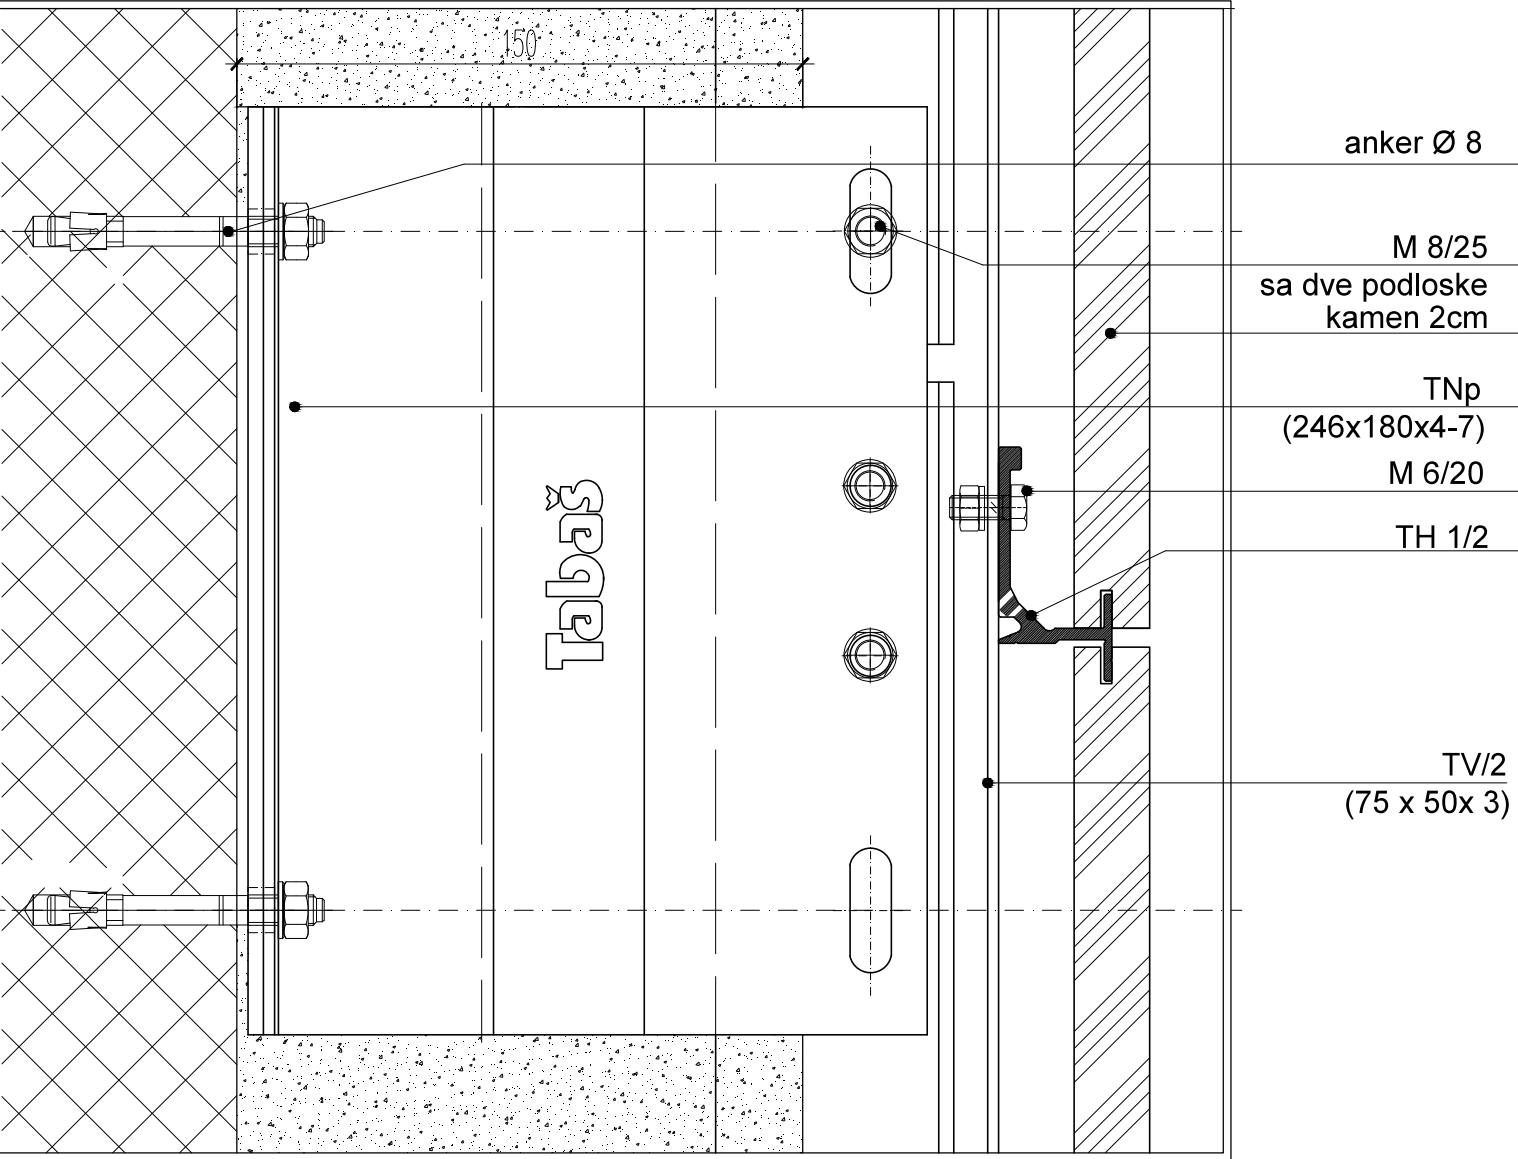

DETALJ POTKONSTRUKCIJE ZA KAMENU FASADU						
SKLOP N.30.2						
AUTOR POTKONSTRUKCIJE:		Tabašević Jovica				
PROJEKTANT:		Tabašević Jelena d.i.a.				
REVIZIJA	FAZA	RAZMERA	1:2	DATUM	LIST BR. 1	