

276

Taboš

od 236 do 276

anker Ø 10

M 10/25 sa
dve podloske
kamen 3cm


TNp
(246x180x4-7)

M 8/20

TH 1

TV
(75x50x 4mm)

termoprekid 3mm

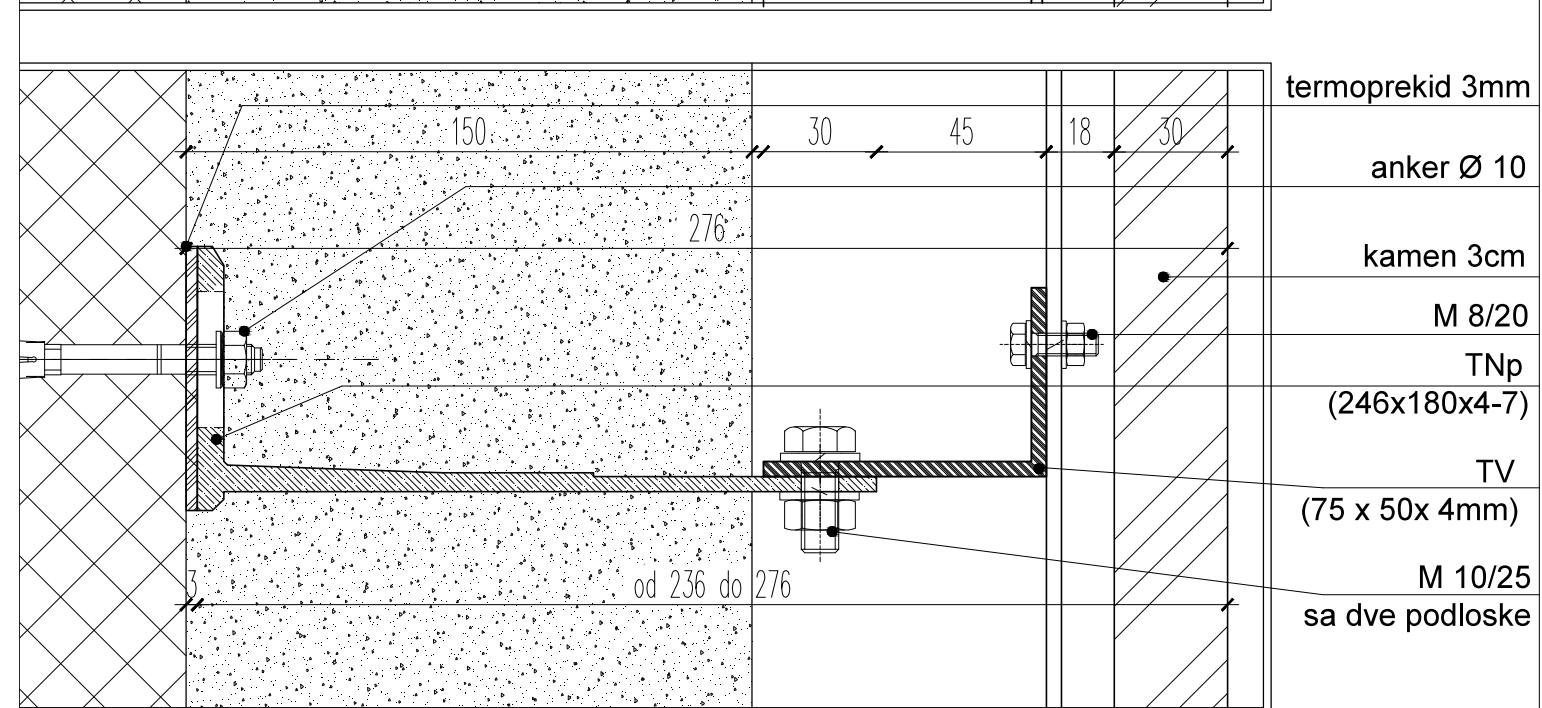

	AUTOR POTKONSTRUKCIJE:		Tabašević Jovica					
	PROJEKTANT:		Tabašević Jelena d.i.a.					
REVIZIJA		FAZA		RAZMERA 1:2	DATUM		LIST BR.	1